


Plan Showing Survey of Directional Drill Well Site and Access Road

# BLAZE et al BRAZEAU RIVER 5-10-46-15

from a surface location in  
**L.S. 5 Sec.10 Twp.46 Rge.15 W.5th Mer.**  
**Yellowhead County**

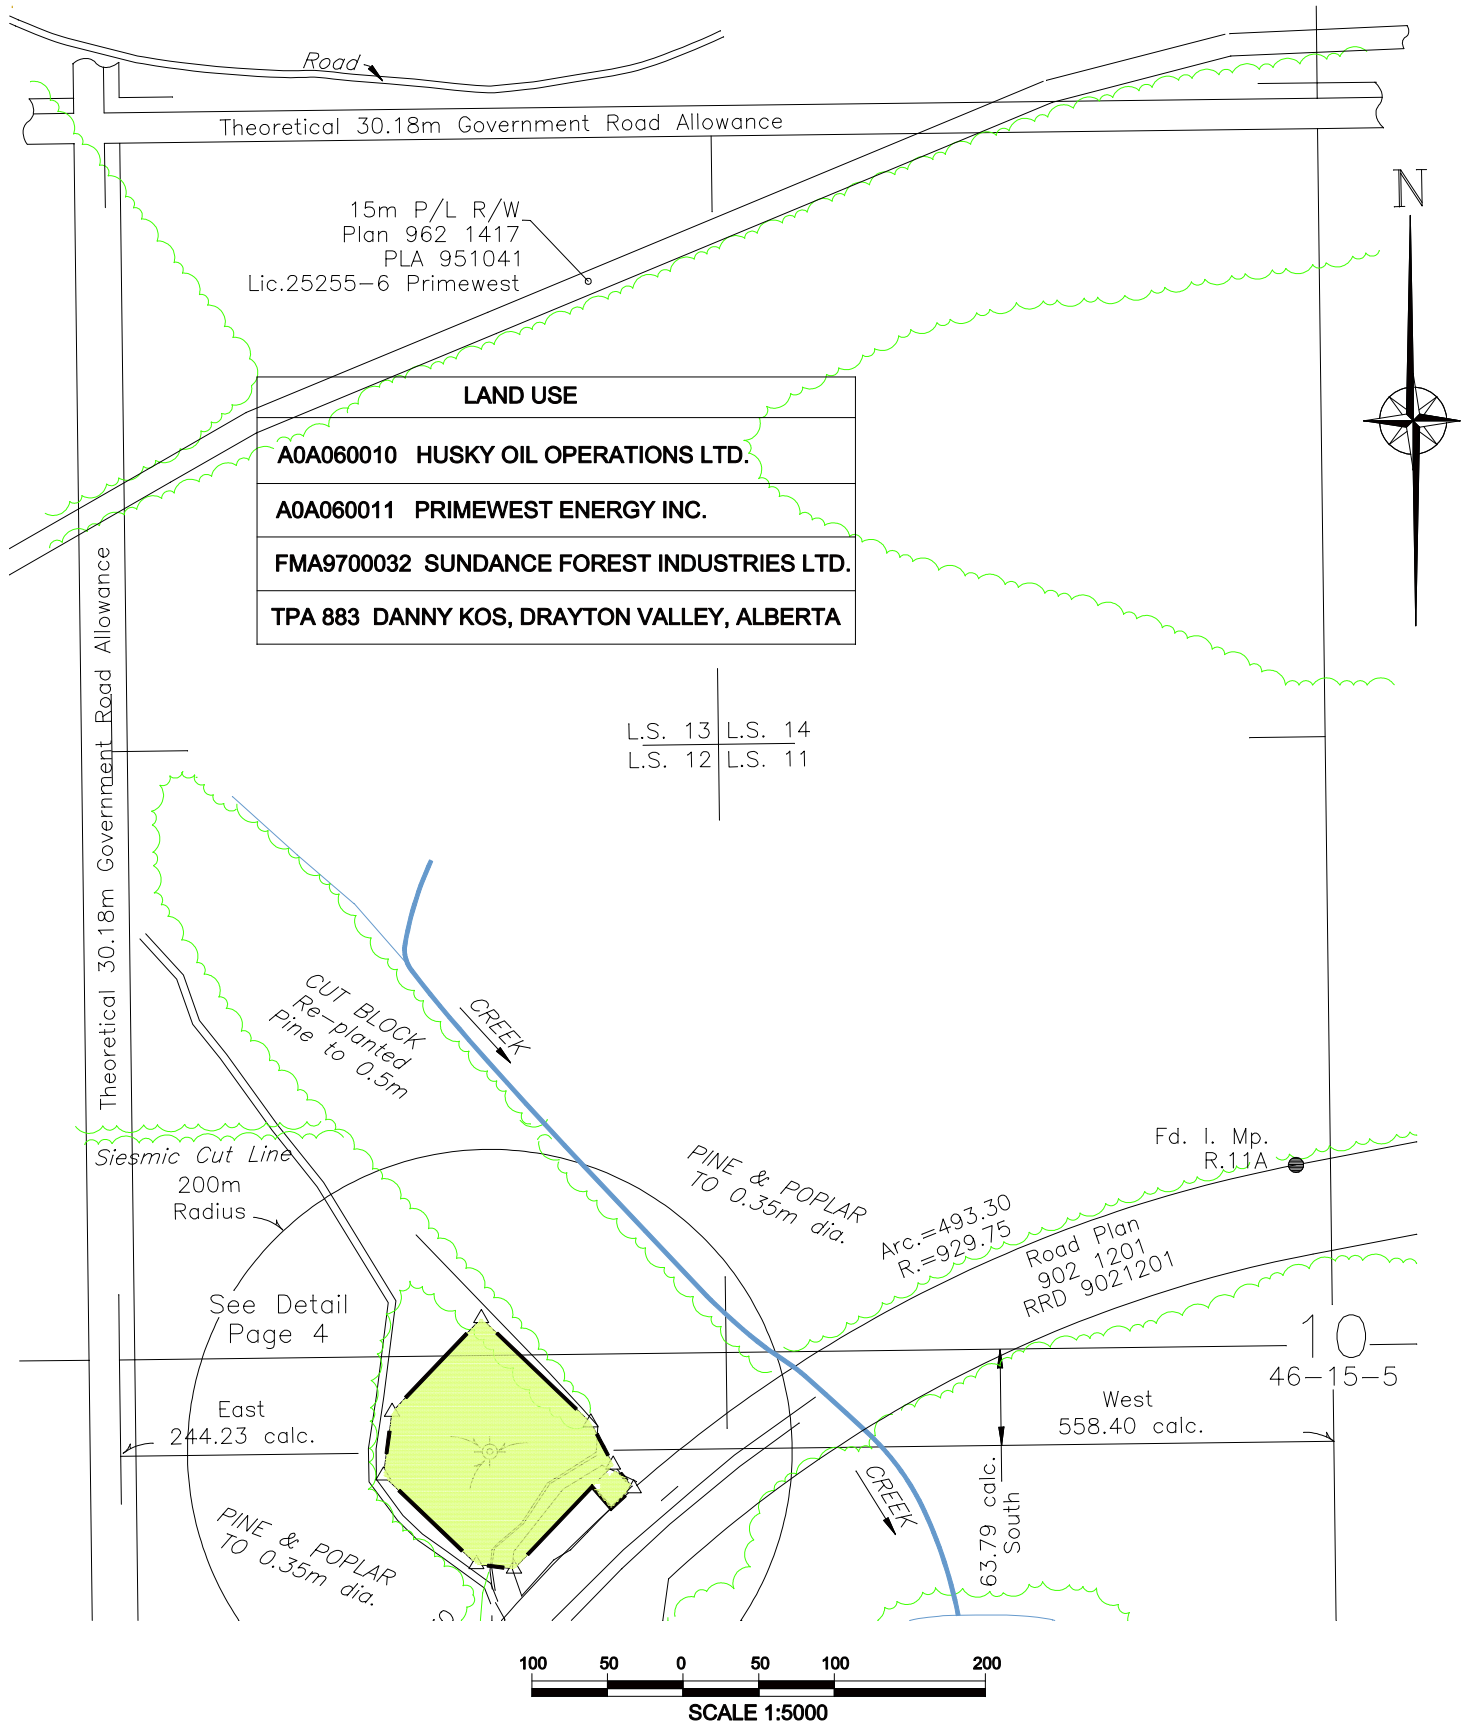

BLAZE et al BRAZEAU RIVER 5-10-46-15						ZONE 11 - (ASCM 344549)			
COORDINATE TABLE	LOCAL COORDINATES					GEOGRAPHIC COORDINATES		U.T.M COORDINATES	
	NORTH OF SOUTH BDY.	SOUTH OF NORTH BDY.	EAST OF WEST BDY.	WEST OF EAST BDY.	THEOR. 1/4 SECTION	N.A.D. 83	N.A.D. 27	N.A.D. 83	N.A.D. 27
SURFACE LOCATION	740.89	63.79	244.23	558.40	S.W.1/4 Sec.10	—	—	5 867,303.07	—
BOTTOM HOLE	440.00	364.67	360.00	442.68				5 865335.44	—
	TOTAL CO-ORDINATES N.E.33-44-15-W.5M.							562 155.97	—
SURFACE LOCATION	12086.76 North 264.35 East								
BOTTOM HOLE	11785.88 North 380.11 East								